



Auke Bay Commercial Facility

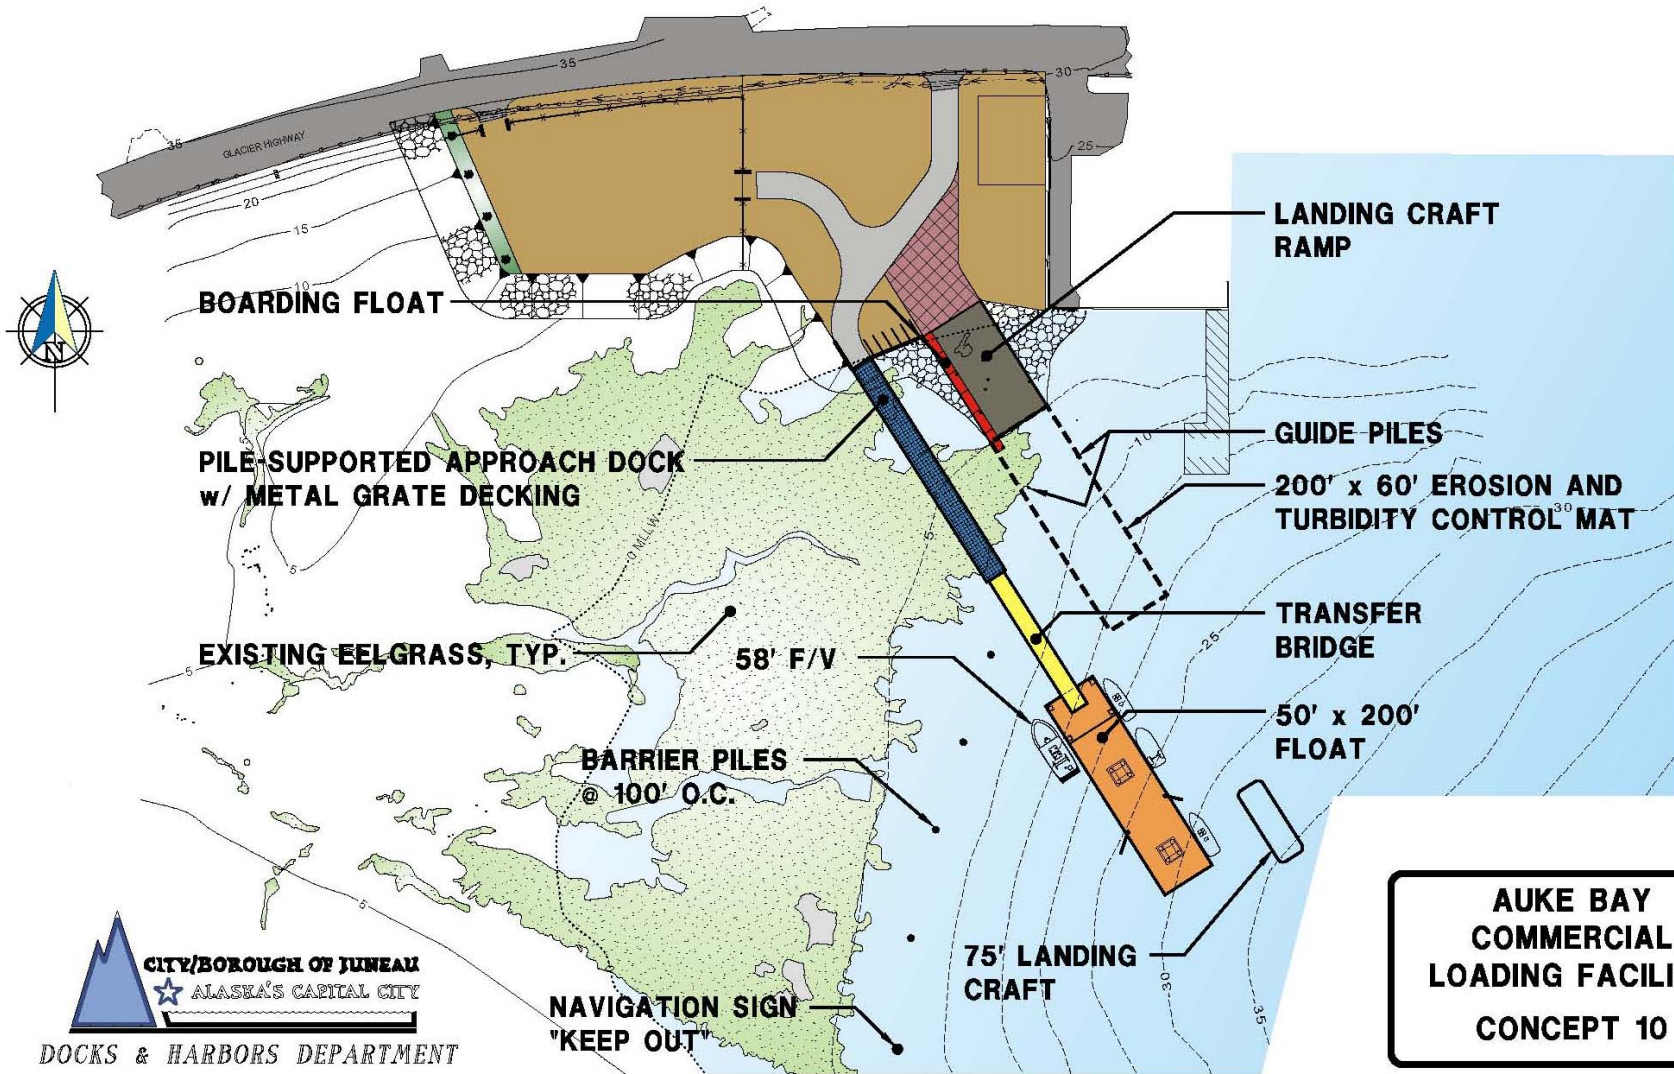

**AUKE BAY
COMMERCIAL
LOADING FACILITY
CONCEPT 10**

**CITY/BOROUGH OF JUNEAU**
ALASKA'S CAPITAL CITY
DOCKS & HARBORS DEPARTMENT